



Dec 22, 2009 - 3:59pm M:\Active Projects\6718216 - Design Documents\6b - Drawings\PLAN12.dwg

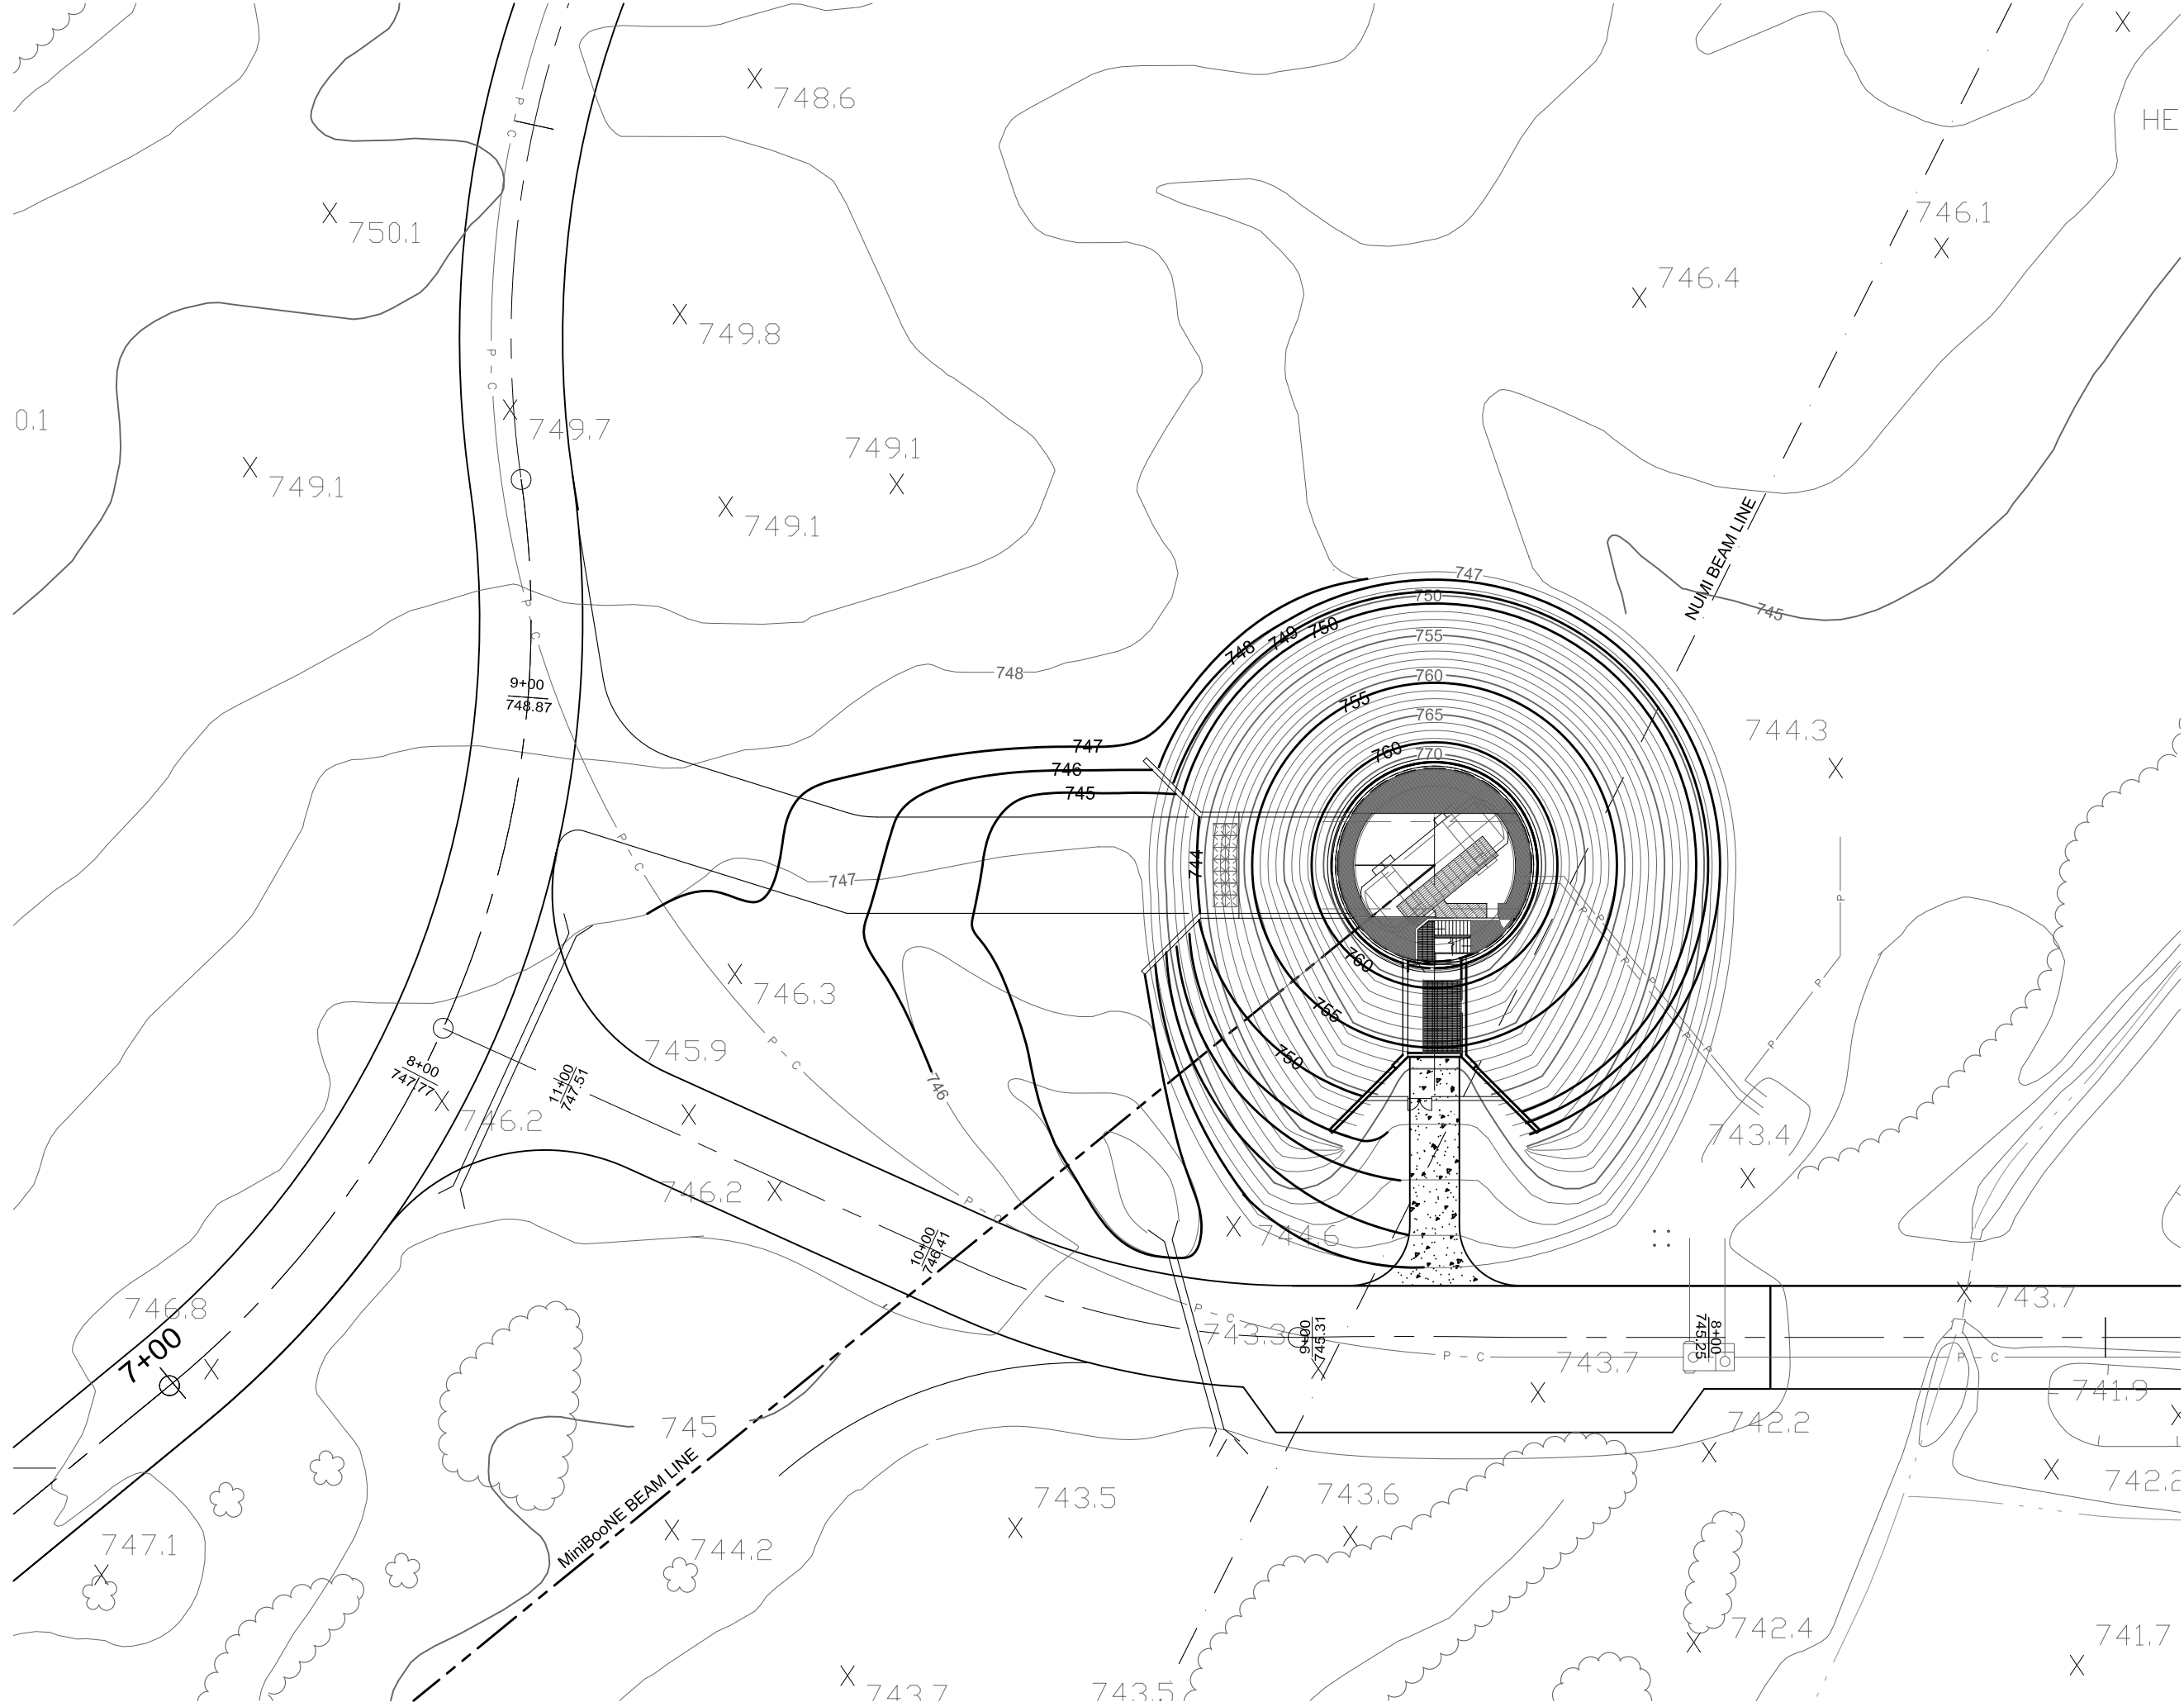

SCALE:

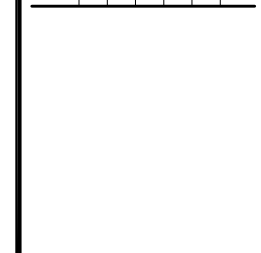

MICROBOONE ENCLOSURE
SITE PLAN

XDR



DATE

DAY MON YEAR

PROJECT NO.

6-7-82

DRAWING NO.

PDR-2